

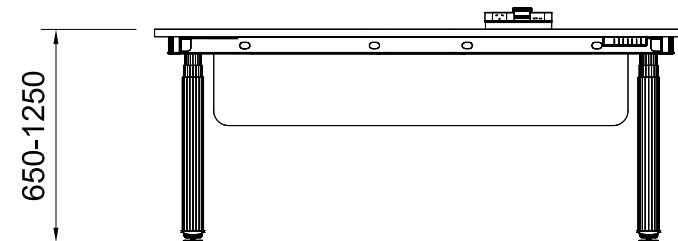


01 PLAN VIEW  
1:25@A3

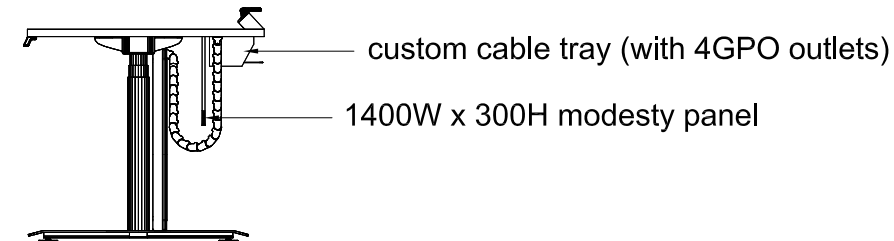

02 FRONT ELEVATION  
1:25@A3

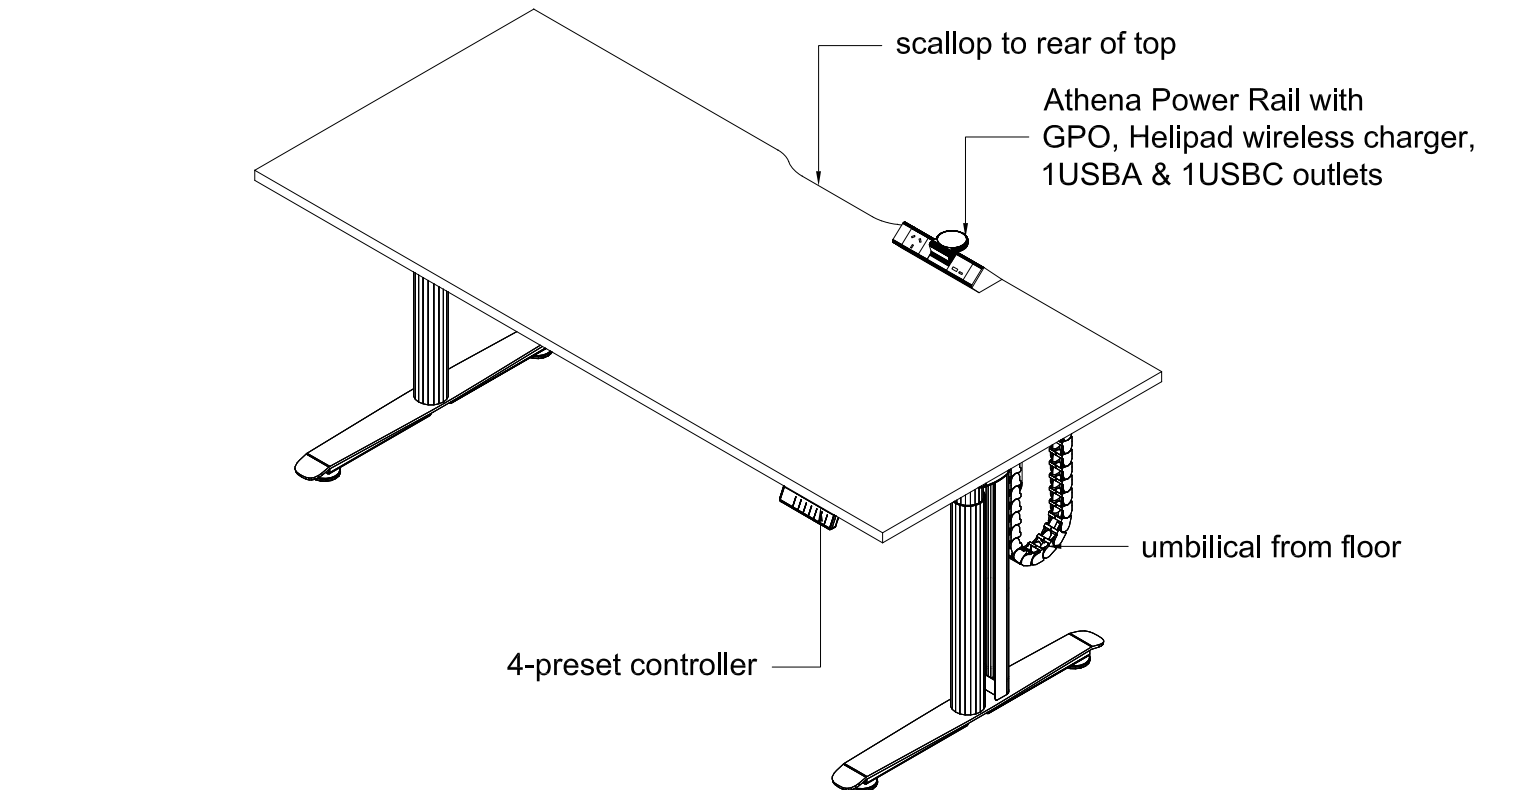

03 SIDE ELEVATION  
1:25@A3

#### Finishes:

Worktop - 25mm Polytec Woodmatt Prime Oak with matching square ABS edging  
Modesty Panel - Dark Grey PET  
Base & Brackets - powdercoated, Black  
Umbilical - plastic, Merle  
Power Outlets & Softwiring: black

**Steelcase**

SYDNEY  
Unit 1 / 37-39 Union St Pyrmont NSW 2009  
Tel: +612 9660 5511 Fax: +612 9660 5622  
MELBOURNE  
Studio 4 L2 / 640 Bourke St Melbourne VIC 3000  
Tel: +613 9670 1555 Fax: +613 9670 1558

CLIENT

SERVICENOW Melbourne

PROJECT

L17, 477 COLLINS ST.

TITLE

WS01 TYPICAL  
MIGRATION SE PRO DESK

DWG NO.

200114-02-01

DRAWN

WK

DATE


29.04.20

SCALE


1:25@A3

REV



C

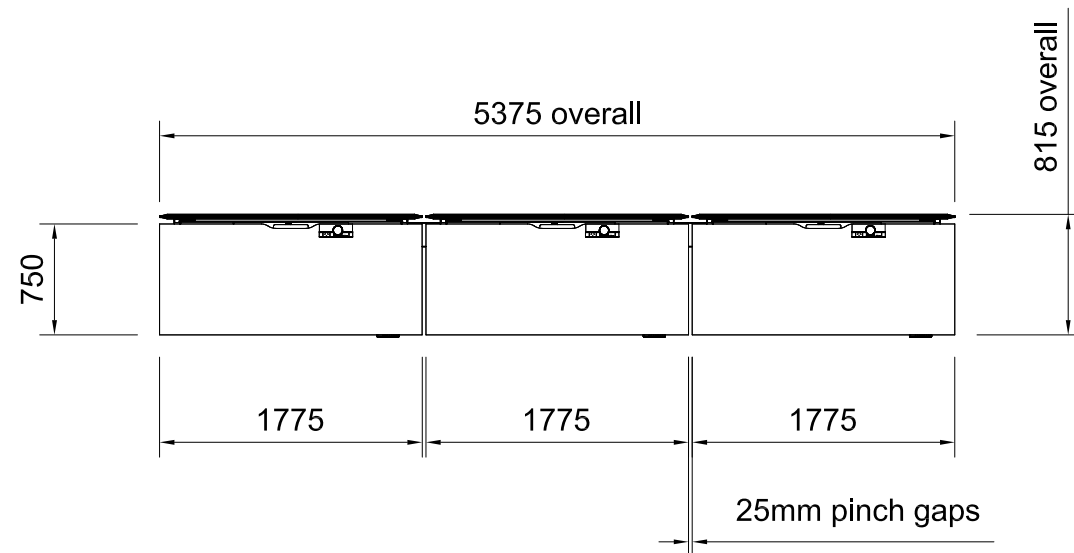

01 PLAN VIEW  
1:50@A3

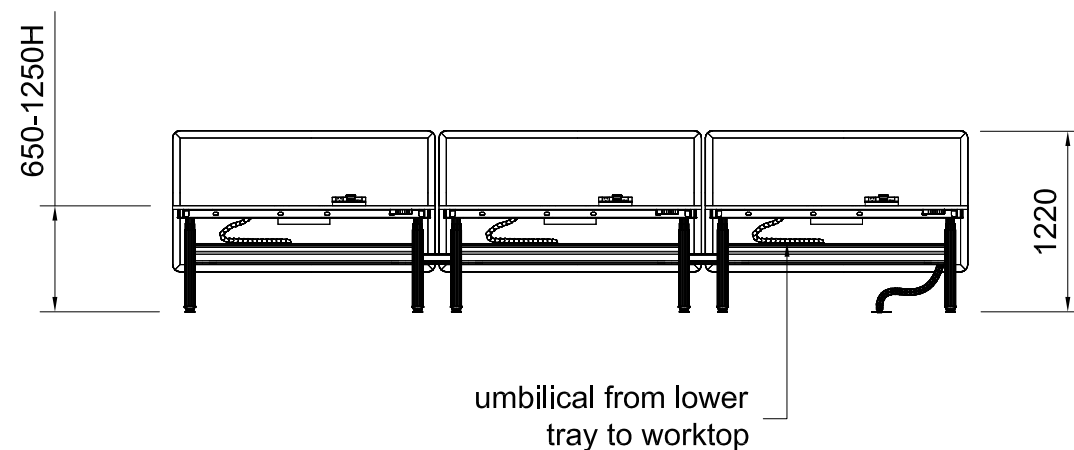

02 FRONT ELEVATION  
1:50@A3

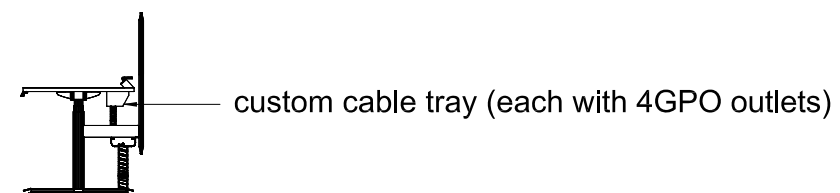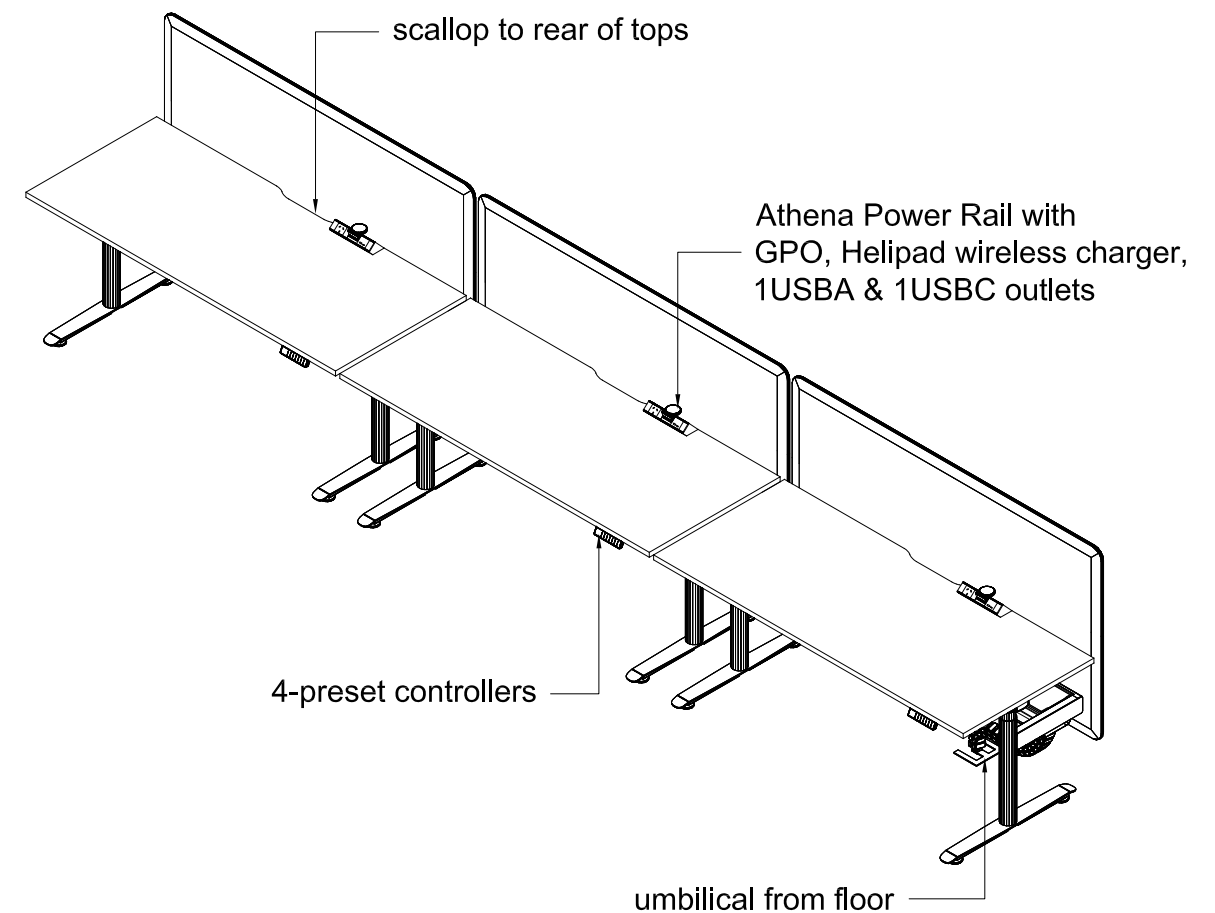

03 SIDE ELEVATION  
1:50@A3

#### Finishes:

- Worktops - 25mm Polytec Woodmatt Prime Oak with matching square ABS edging
- Screens - 3 finishes (refer to plan drawing for locations):  
 PET, Grey with stripes  
 FS01 Upholstered in Medley fabric colour 1  
 FS02 Upholstered in Medley fabric colour 2
- Base & Brackets - powdercoated, Black
- Umbilicals - plastic, Merle
- Power Outlets & Softwiring: black

**Steelcase**

SYDNEY  
Unit 1 / 37-39 Union St Pyrmont NSW 2009  
Tel: +612 9660 5511 Fax: +612 9660 5622  
  
MELBOURNE  
Studio 4 L2 / 640 Bourke St Melbourne VIC 3000  
Tel: +613 9670 1555 Fax: +613 9670 1558

CLIENT

SERVICENOW Melbourne

PROJECT

L17, 477 COLLINS ST.

TITLE

WS02 TYPICAL  
MIGRATION SE PRO WORKSTATIONS

DWG NO.

200114-02-02

DRAWN

WK

DATE


29.04.20

SCALE


1:50@A3

REV



D

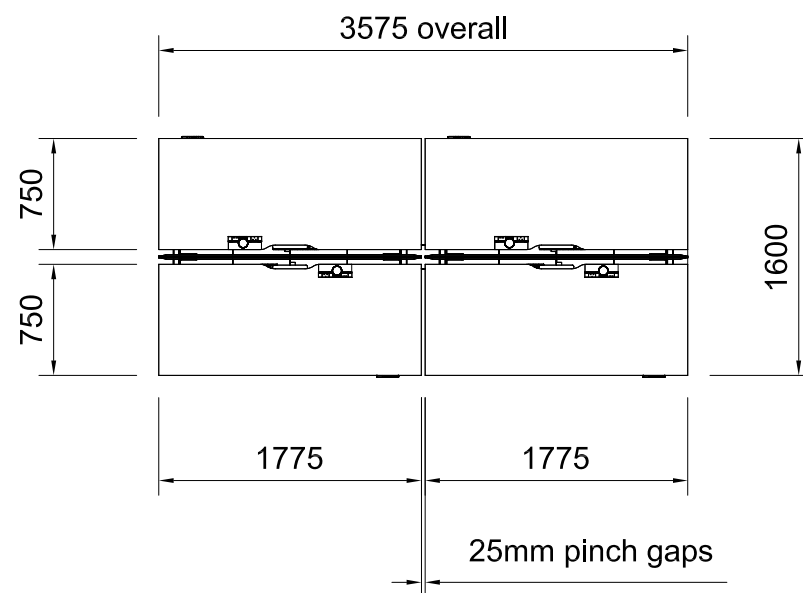

01 PLAN VIEW  
1:50@A3

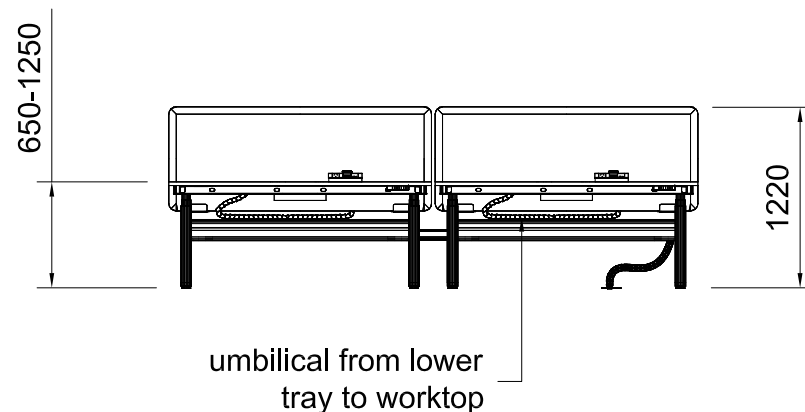

02 FRONT ELEVATION  
1:50@A3

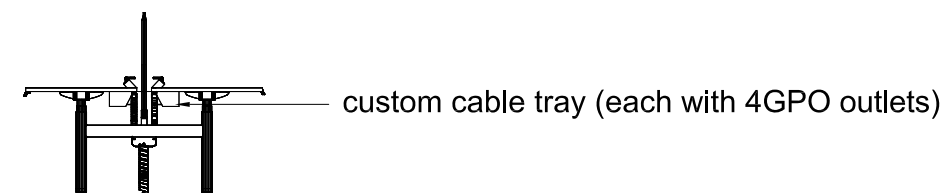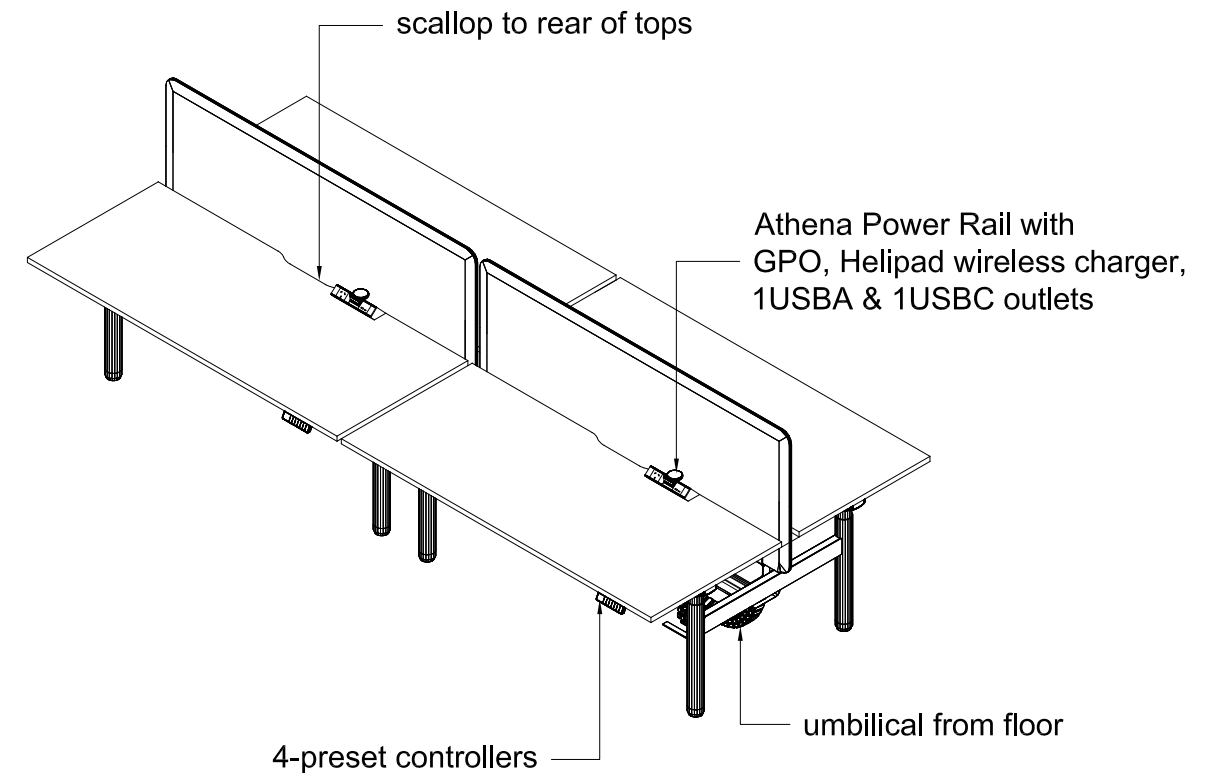

03 SIDE ELEVATION  
1:50@A3

#### Finishes:

Worktops - 25mm Polytec Woodmatt Prime Oak with matching square ABS edging

Screens - 3 finishes (refer to plan drawing for locations):

PET, Grey with stripes

FS01 Upholstered in Medley fabric colour 1

FS02 Upholstered in Medley fabric colour 2

Base & Brackets - powdercoated, Black

Umbilicals - plastic, Merle

Power Outlets & Softwiring: black

**Steelcase**

SYDNEY  
Unit 1 / 37-39 Union St Pyrmont NSW 2009  
Tel: +612 9660 5511 Fax: +612 9660 5622  
MELBOURNE  
Studio 4 L2 / 640 Bourke St Melbourne VIC 3000  
Tel: +613 9670 1555 Fax: +613 9670 1558

CLIENT

SERVICENOW Melbourne

PROJECT

L17, 477 COLLINS ST.

TITLE

WS03 TYPICAL  
MIGRATION SE PRO WORKSTATIONS

DWG NO.

200114-02-03

DRAWN

WK

DATE


29.04.20

SCALE


1:50@A3

REV



C

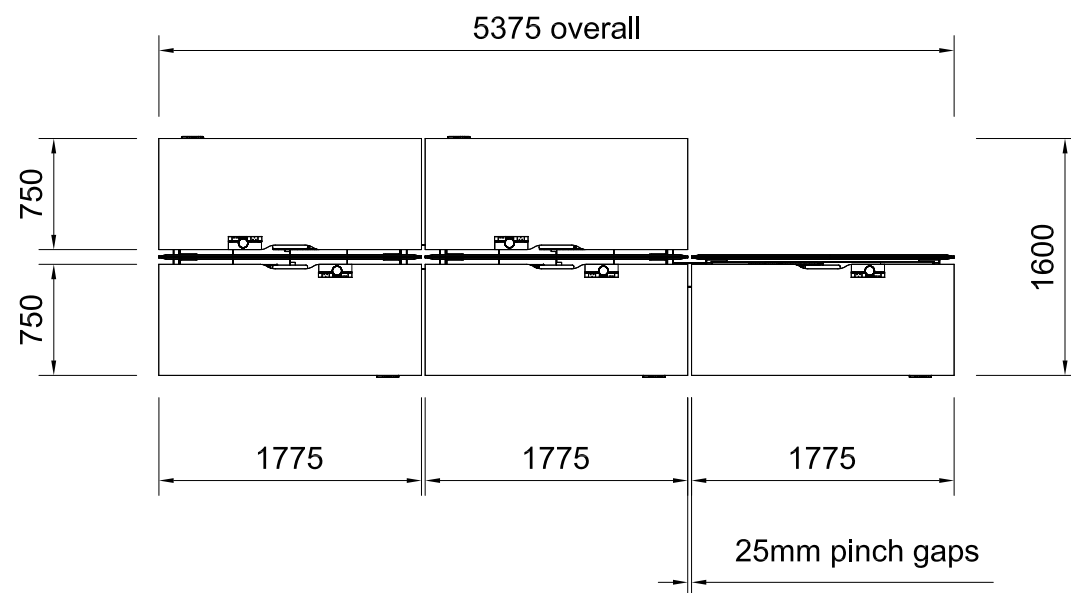

01 PLAN VIEW  
1:50@A3

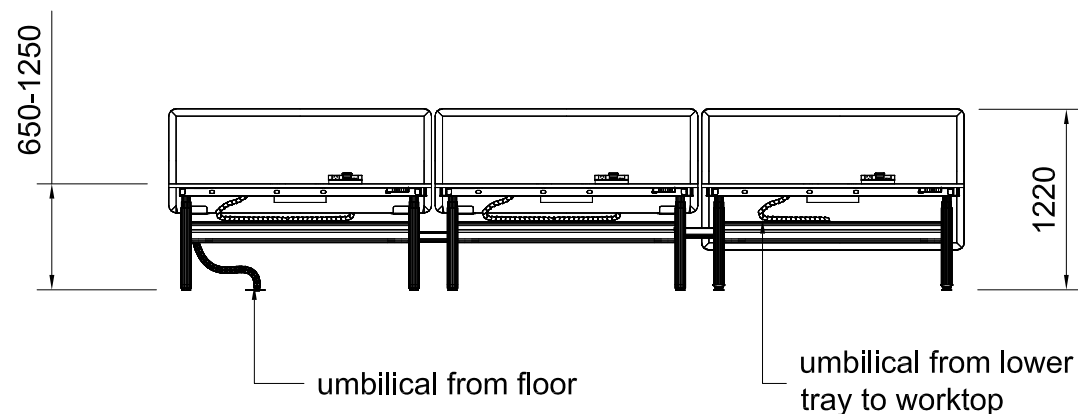

02 FRONT ELEVATION  
1:50@A3

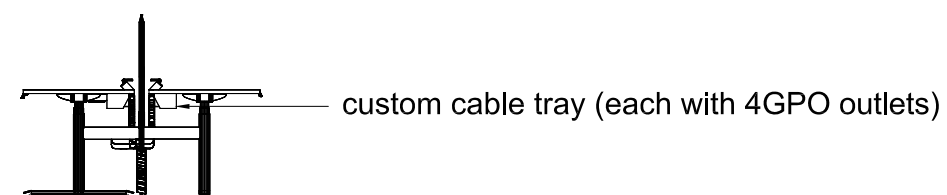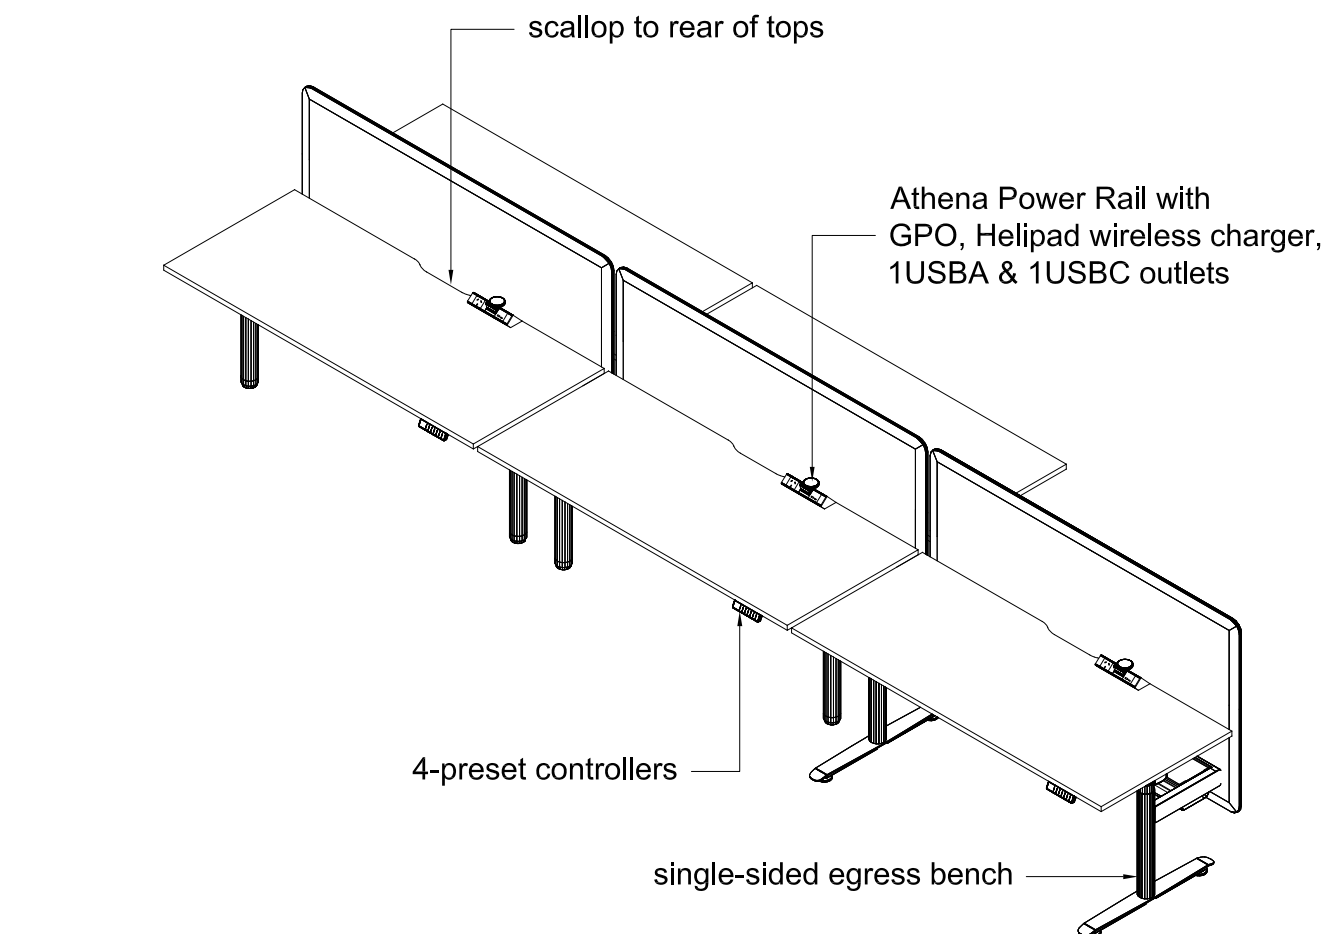

03 SIDE ELEVATION  
1:50@A3

#### Finishes:

Worktops - 25mm Polytec Woodmatt Prime Oak with matching square ABS edging

Screens - 3 finishes (refer to plan drawing for locations):  
PET, Grey with stripes

FS01 Upholstered in Medley fabric colour 1

FS02 Upholstered in Medley fabric colour 2

Base & Brackets - powdercoated, Black

Umbilicals - plastic, Merle

Power Outlets & Softwiring: black

**Steelcase**

SYDNEY  
Unit 1 / 37-39 Union St Pyrmont NSW 2009  
Tel: +612 9660 5511 Fax: +612 9660 5622  
MELBOURNE  
Studio 4 L2 / 640 Bourke St Melbourne VIC 3000  
Tel: +613 9670 1555 Fax: +613 9670 1558

CLIENT

SERVICENOW Melbourne

PROJECT

L17, 477 COLLINS ST.

TITLE

WS04 TYPICAL  
MIGRATION SE PRO WORKSTATIONS

DWG NO.

200114-02-04

DRAWN

WK

DATE


29.04.20

SCALE


1:50@A3

REV


D

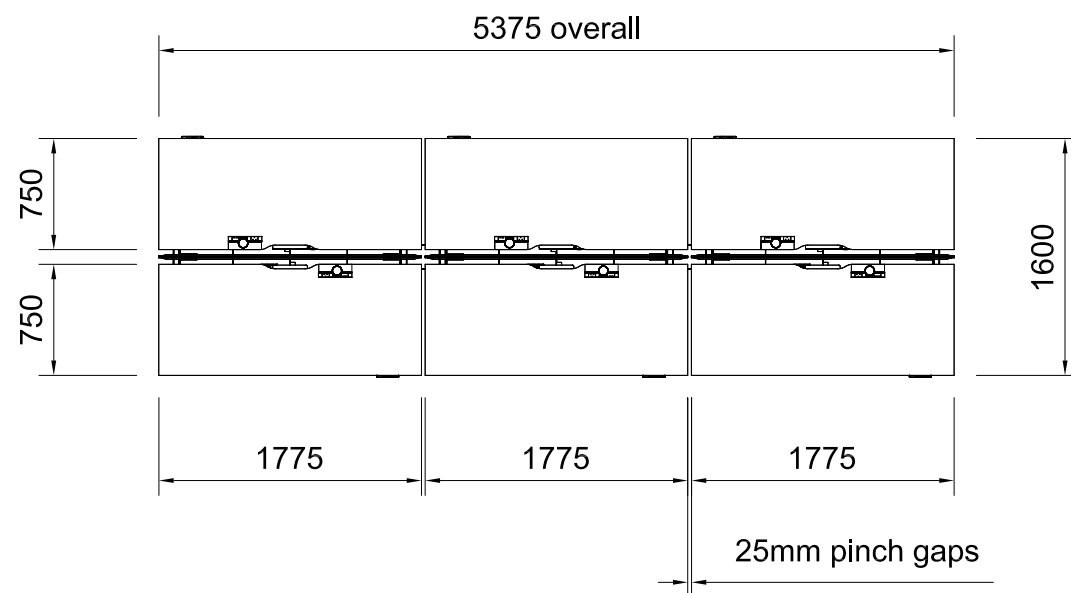


01 PLAN VIEW  
1:50@A3

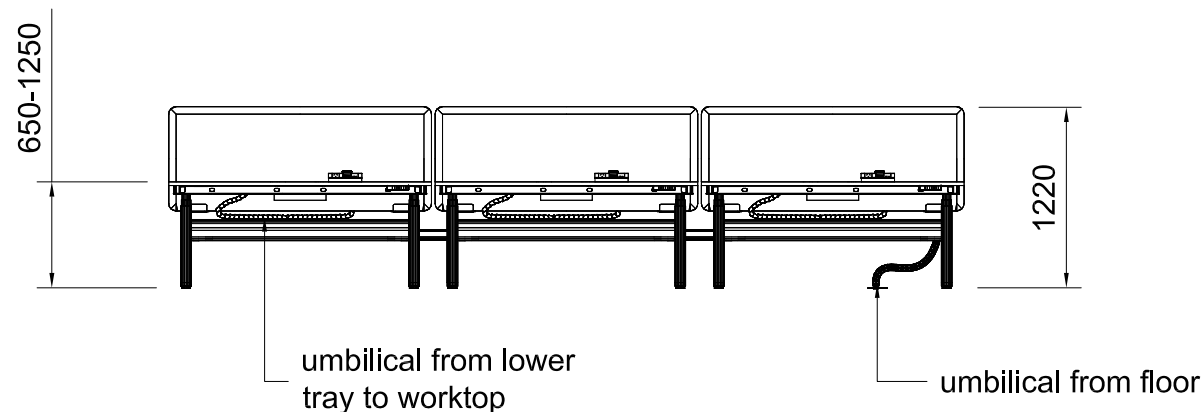

02 FRONT ELEVATION  
1:50@A3

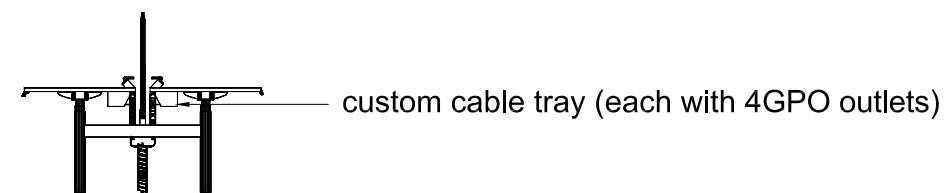

03 SIDE ELEVATION  
1:50@A3

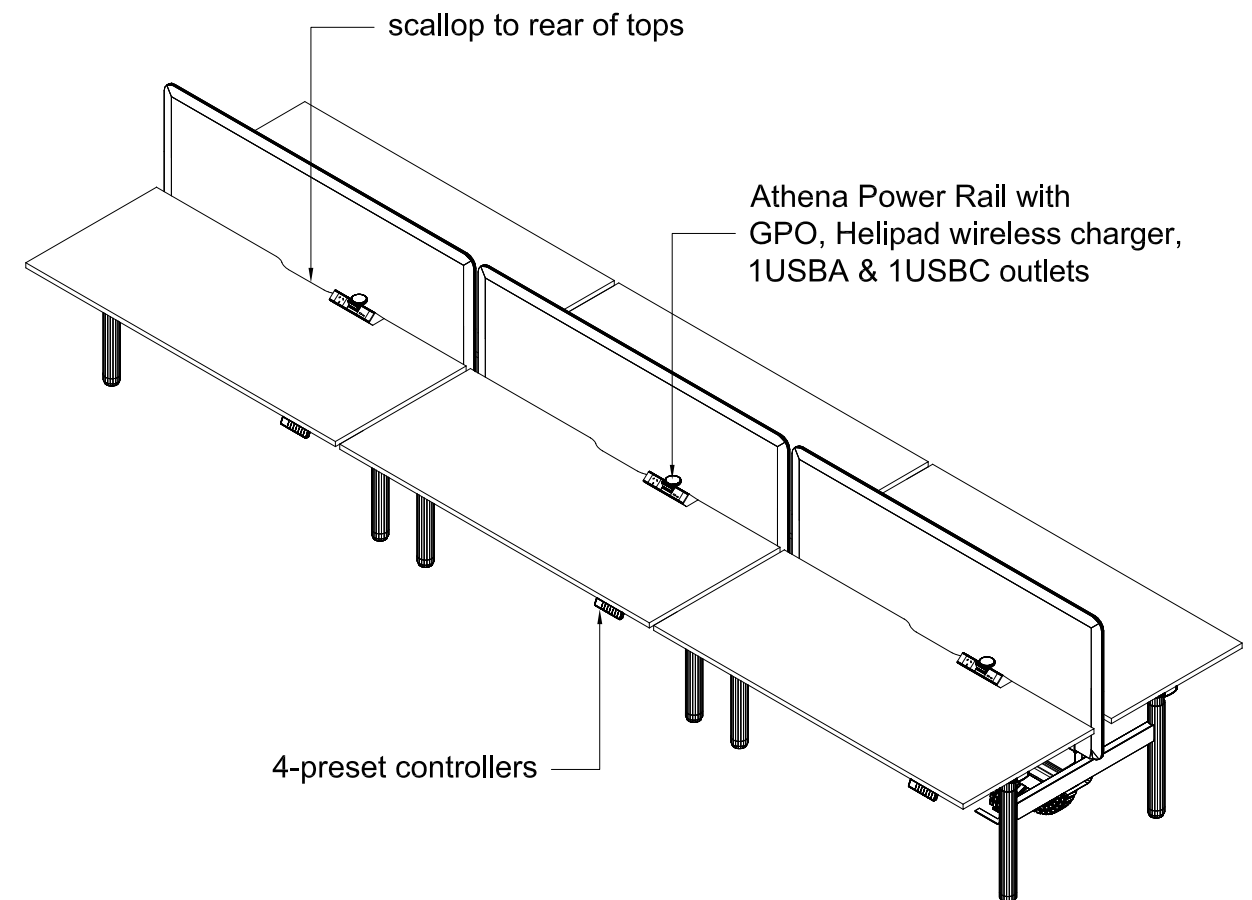

#### Finishes:

- Worktops - 25mm Polytec Woodmatt Prime Oak with matching square ABS edging
- Screens - 3 finishes (refer to plan drawing for locations):  
 PET, Grey with stripes  
 FS01 Upholstered in Medley fabric colour 1  
 FS02 Upholstered in Medley fabric colour 2
- Base & Brackets - powdercoated, Black
- Umbilicals - plastic, Merle
- Power Outlets & Softwiring: black

**Steelcase**

SYDNEY  
Unit 1 / 37-39 Union St Pyrmont NSW 2009  
Tel: +612 9660 5511 Fax: +612 9660 5622  
  
MELBOURNE  
Studio 4 L2 / 640 Bourke St Melbourne VIC 3000  
Tel: +613 9670 1555 Fax: +613 9670 1558

CLIENT

SERVICENOW Melbourne

PROJECT

L17, 477 COLLINS ST.

TITLE

WS05 TYPICAL  
MIGRATION SE PRO WORKSTATIONS

DWG NO.

200114-02-05

DRAWN

WK

DATE


29.04.20

SCALE


1:50@A3

REV



C

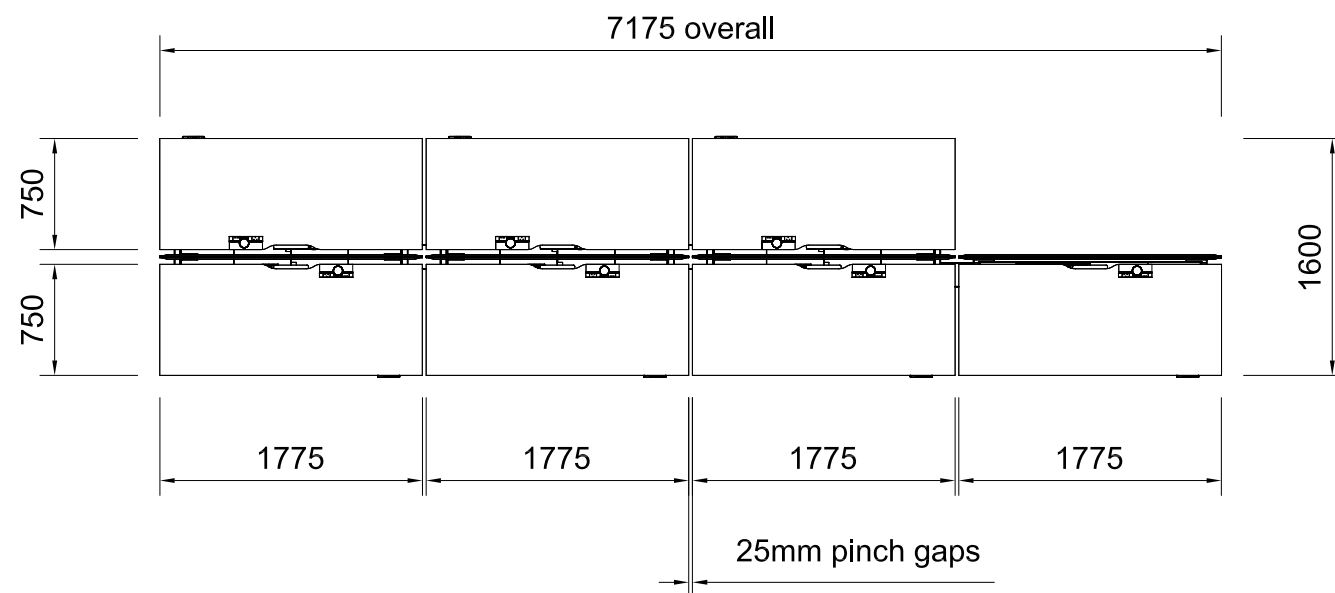

01 PLAN VIEW  
1:50@A3

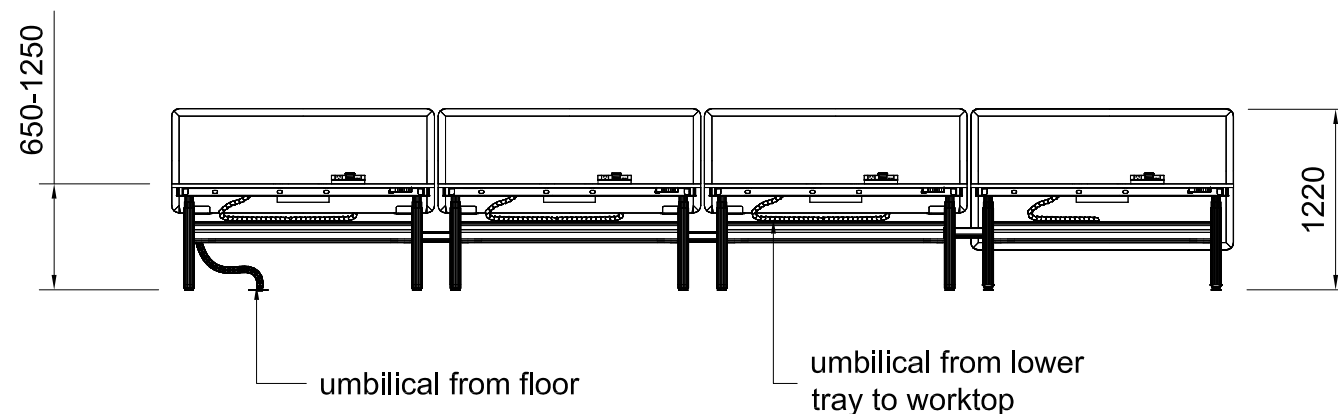

02 FRONT ELEVATION  
1:50@A3

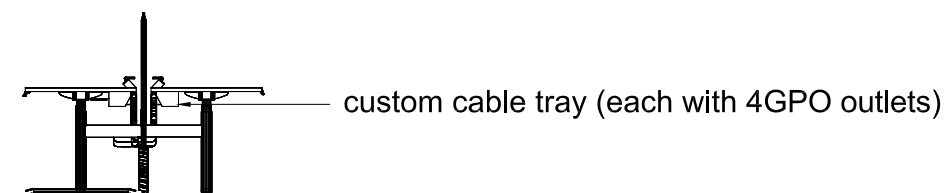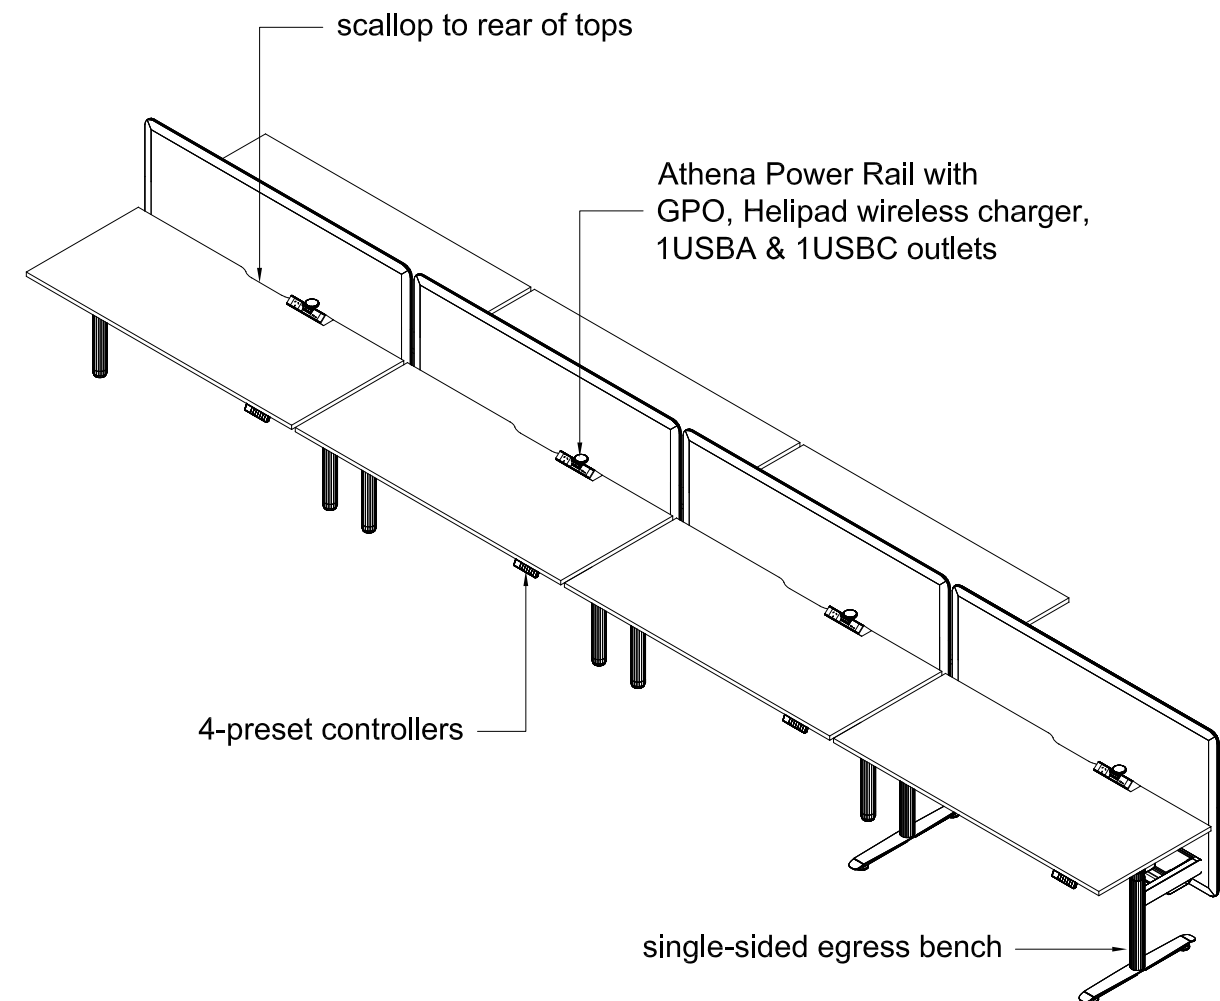

03 SIDE ELEVATION  
1:50@A3

#### Finishes:

Worktops - 25mm Polytec Woodmatt Prime Oak with matching square ABS edging

Screens - 3 finishes (refer to plan drawing for locations):  
PET, Grey with stripes

FS01 Upholstered in Medley fabric colour 1

FS02 Upholstered in Medley fabric colour 2

Base & Brackets - powdercoated, Black

Umbilicals - plastic, Merle

Power Outlets & Softwiring: black

**Steelcase**

SYDNEY  
Unit 1 / 37-39 Union St Pyrmont NSW 2009  
Tel: +612 9660 5511 Fax: +612 9660 5622  
  
MELBOURNE  
Studio 4 L2 / 640 Bourke St Melbourne VIC 3000  
Tel: +613 9670 1555 Fax: +613 9670 1558

CLIENT

SERVICENOW Melbourne

PROJECT

L17, 477 COLLINS ST.

TITLE

WS06 TYPICAL  
MIGRATION SE PRO WORKSTATIONS

DWG NO.

200114-02-06

DRAWN

WK

DATE


29.04.20

SCALE


1:50@A3

REV



D

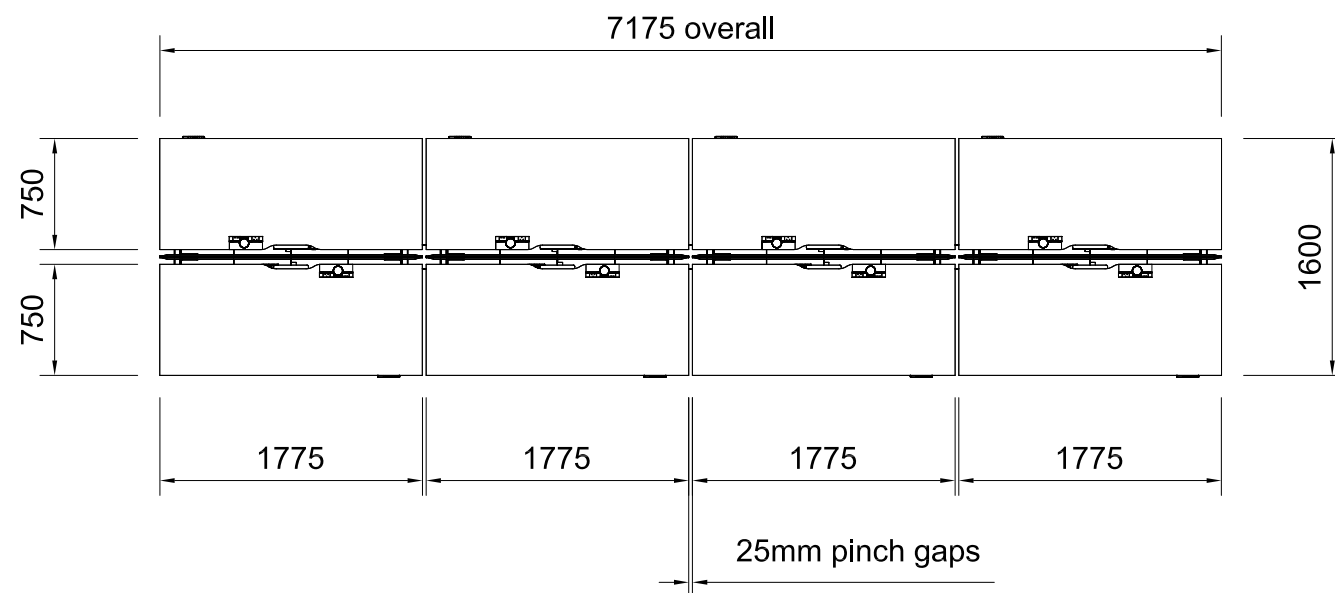

01 PLAN VIEW  
1:50@A3

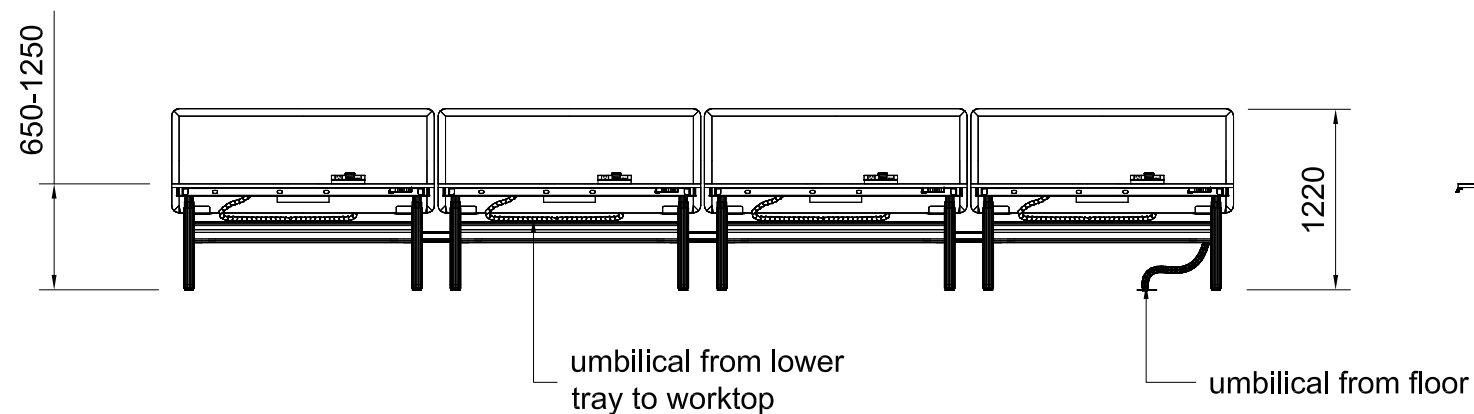

02 FRONT ELEVATION  
1:50@A3

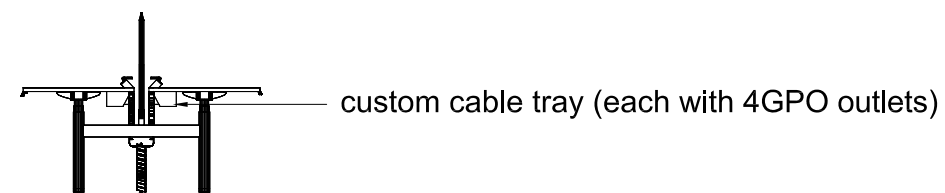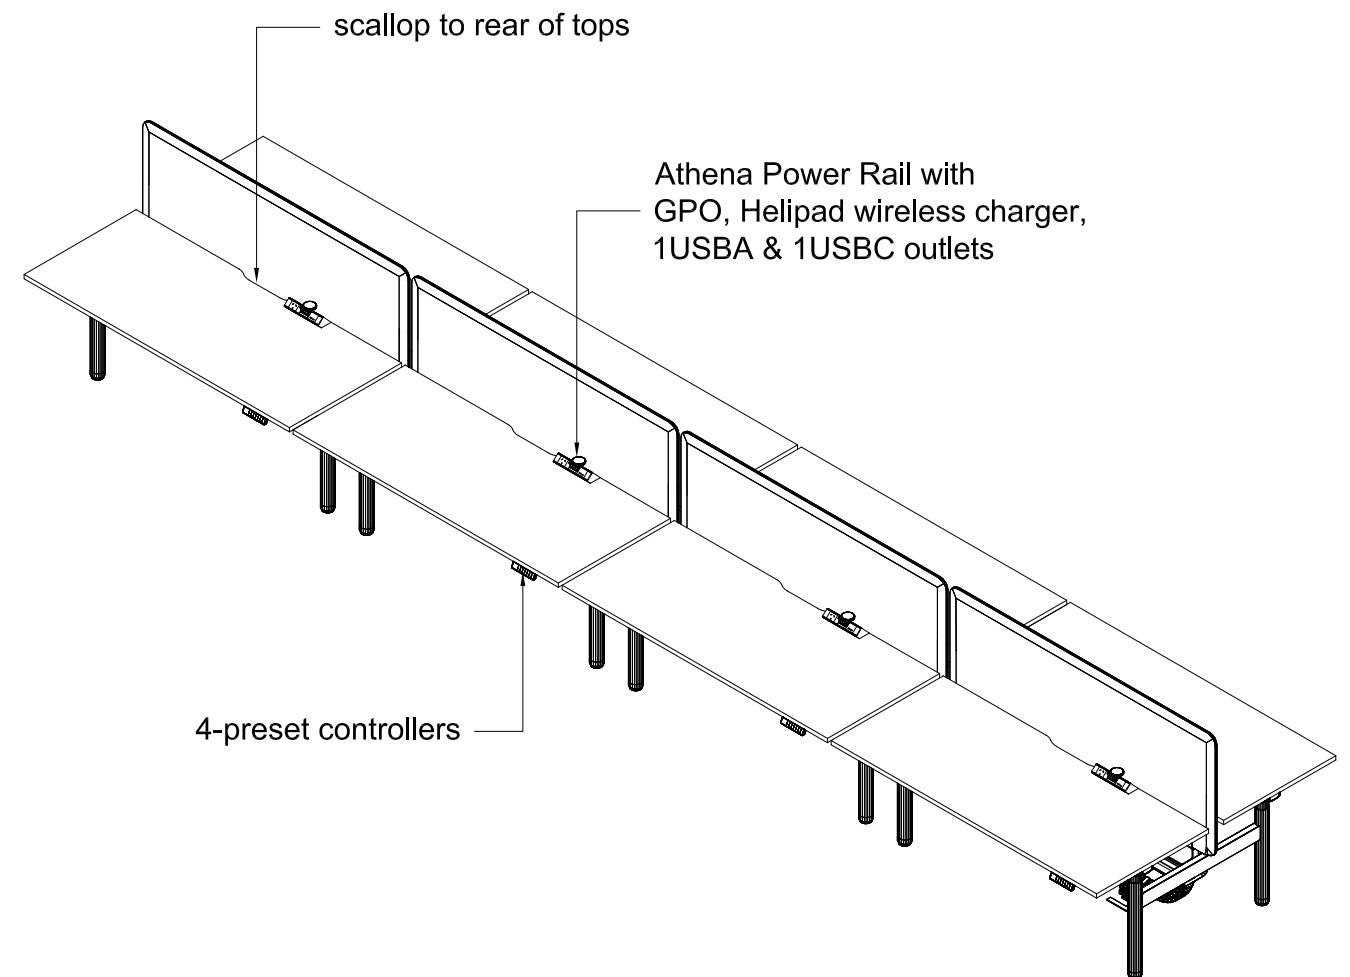

03 SIDE ELEVATION  
1:50@A3

#### Finishes:

- Worktops - 25mm Polytec Woodmatt Prime Oak with matching square ABS edging
- Screens - 3 finishes (refer to plan drawing for locations):  
 PET, Grey with stripes  
 FS01 Upholstered in Medley fabric colour 1  
 FS02 Upholstered in Medley fabric colour 2
- Base & Brackets - powdercoated, Black
- Umbilicals - plastic, Merle
- Power Outlets & Softwiring: black

**Steelcase**

SYDNEY  
Unit 1 / 37-39 Union St Pyrmont NSW 2009  
Tel: +612 9660 5511 Fax: +612 9660 5622  
  
MELBOURNE  
Studio 4 L2 / 640 Bourke St Melbourne VIC 3000  
Tel: +613 9670 1555 Fax: +613 9670 1558

CLIENT

SERVICENOW Melbourne

PROJECT

L17, 477 COLLINS ST.

TITLE

WS07 TYPICAL  
MIGRATION SE PRO WORKSTATIONS

DWG NO.

200114-02-07

DRAWN

WK

DATE


29.04.20

SCALE


1:50@A3

REV



C

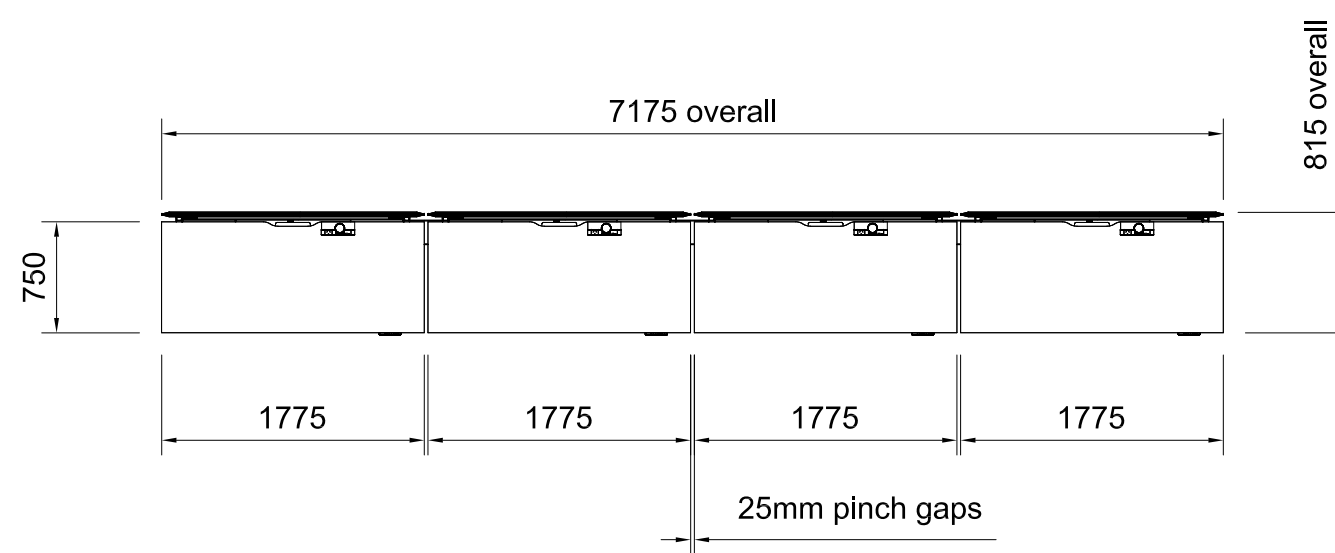

01 PLAN VIEW  
1:50@A3

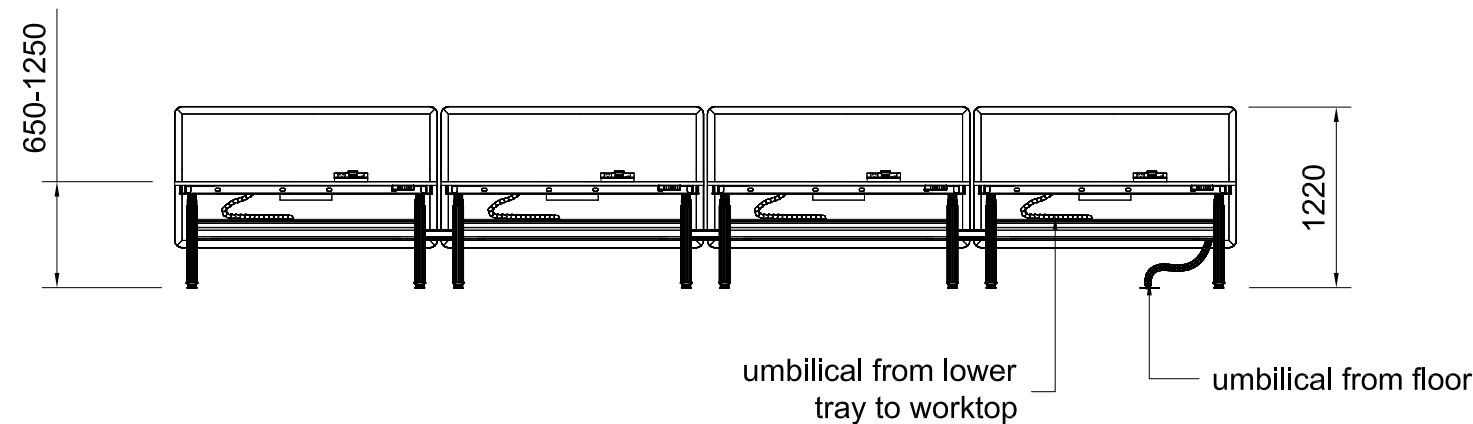

02 FRONT ELEVATION  
1:50@A3

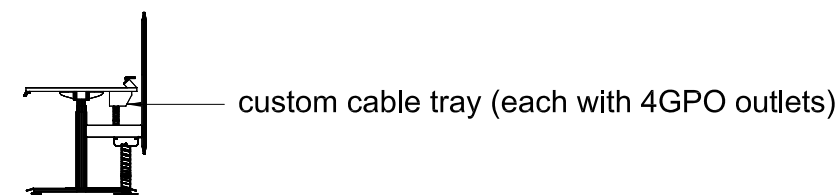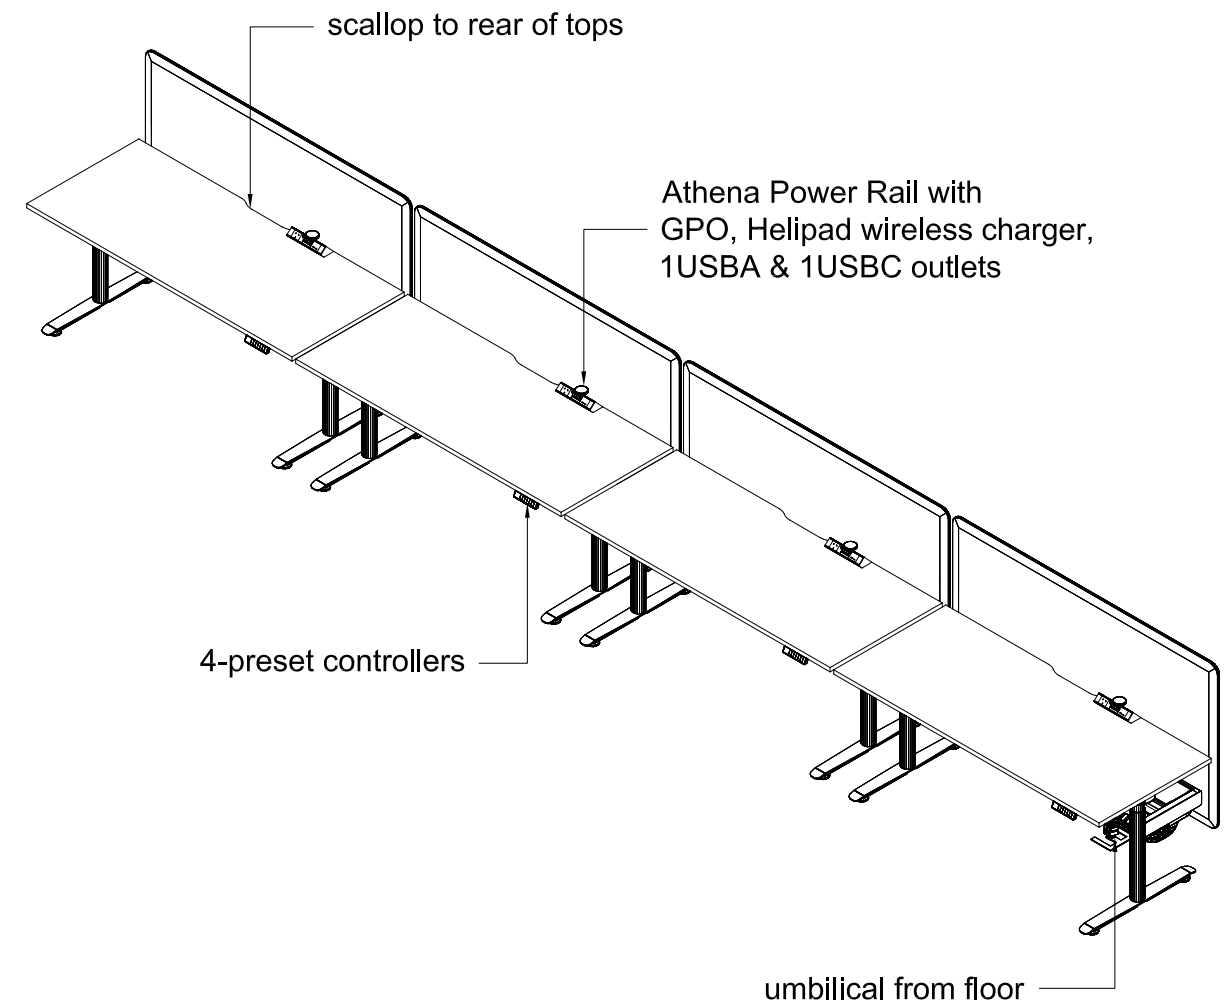

03 SIDE ELEVATION  
1:50@A3

#### Finishes:

- Worktops - 25mm Polytec Woodmatt Prime Oak with matching square ABS edging
- Screens - 3 finishes (refer to plan drawing for locations):  
 PET, Grey with stripes  
 FS01 Upholstered in Medley fabric colour 1  
 FS02 Upholstered in Medley fabric colour 2
- Base & Brackets - powdercoated, Black
- Umbilicals - plastic, Merle
- Power Outlets & Softwiring: black

**Steelcase**

SYDNEY  
Unit 1 / 37-39 Union St Pyrmont NSW 2009  
Tel: +612 9660 5511 Fax: +612 9660 5622  
  
MELBOURNE  
Studio 4 L2 / 640 Bourke St Melbourne VIC 3000  
Tel: +613 9670 1555 Fax: +613 9670 1558

CLIENT

SERVICENOW Melbourne

PROJECT

L17, 477 COLLINS ST.

TITLE

WS08 TYPICAL  
MIGRATION SE PRO WORKSTATIONS

DWG NO.

200114-02-08

DRAWN

WK

DATE

29.04.20

SCALE

1:50@A3

REV

D