
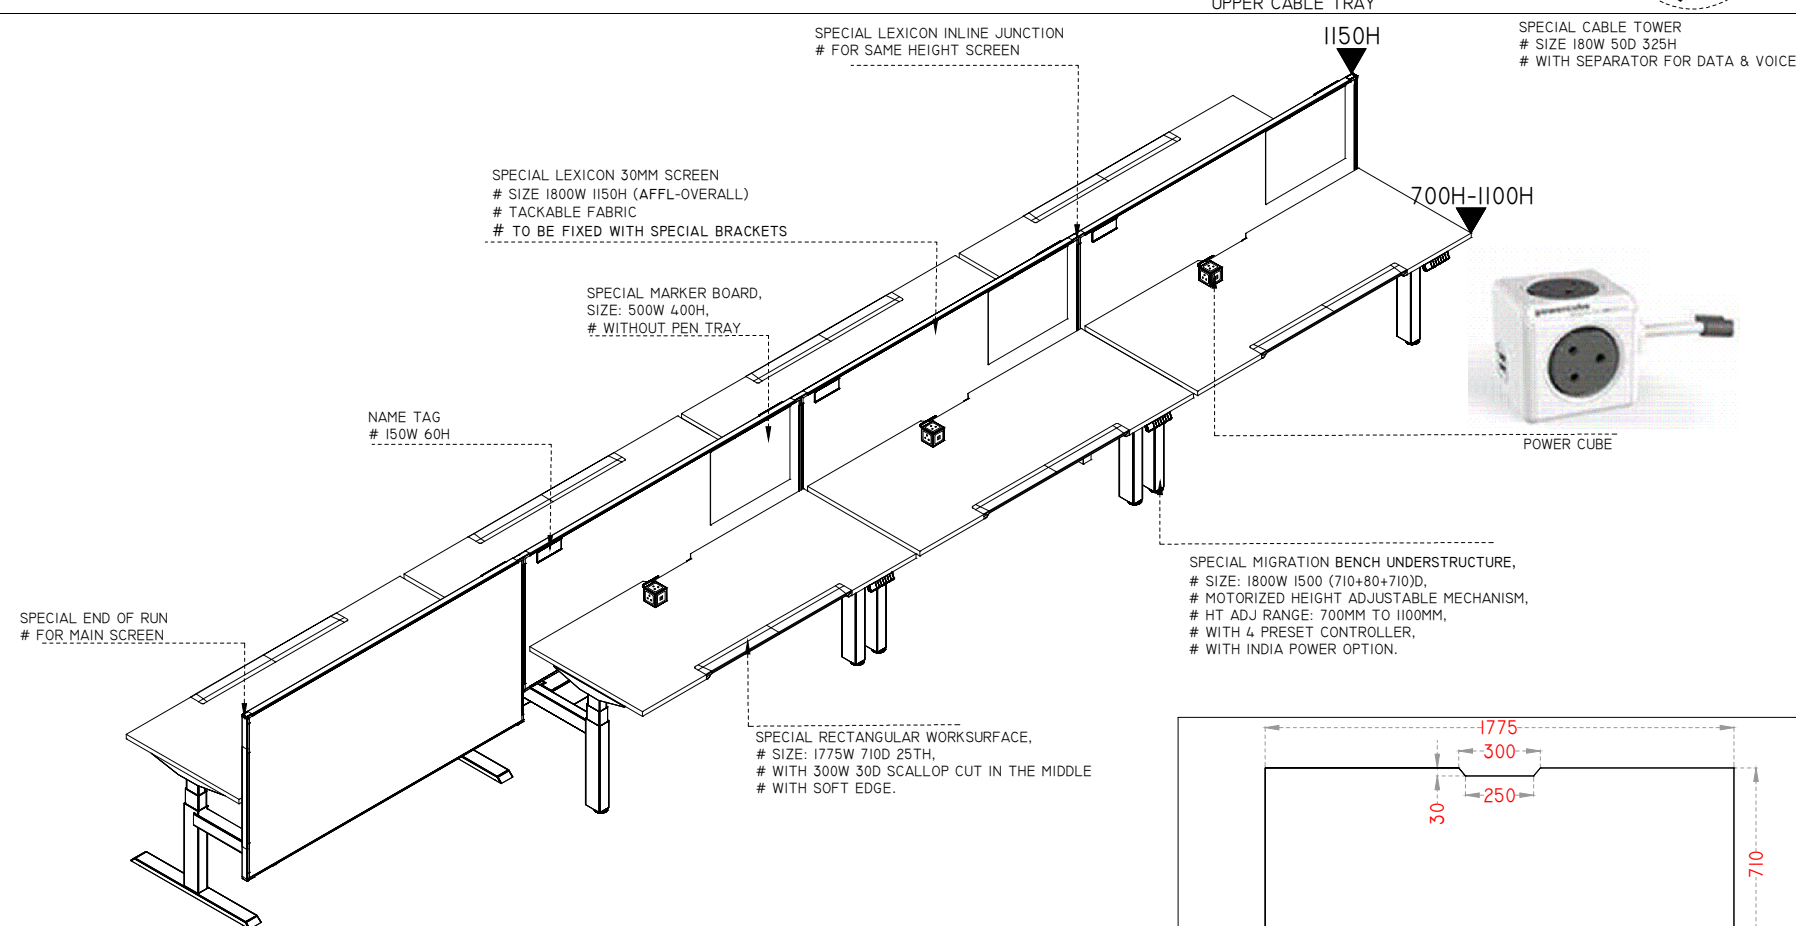
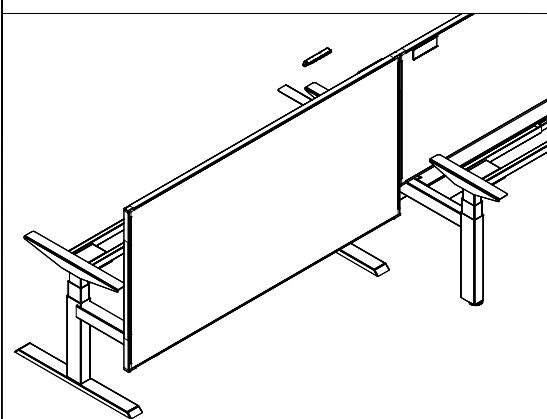
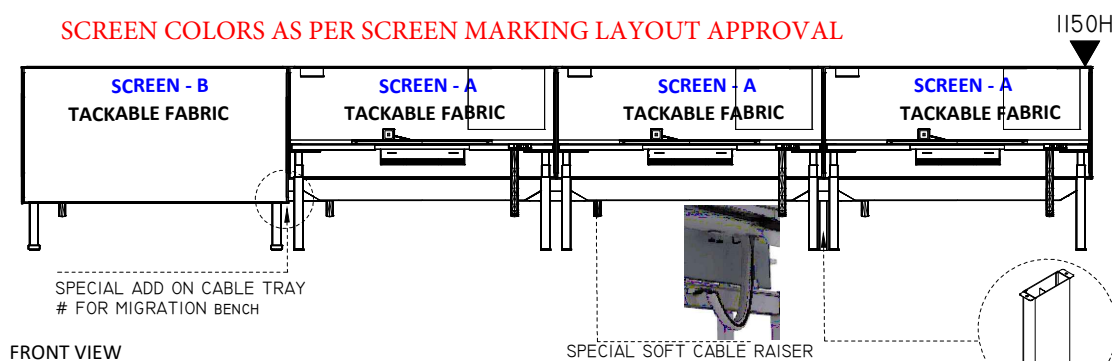
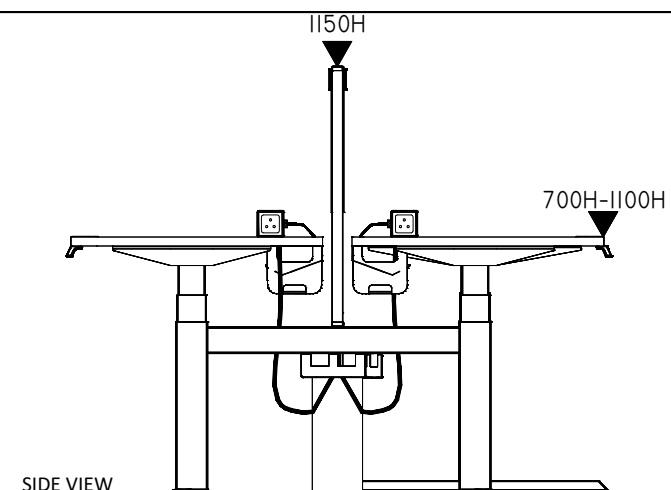
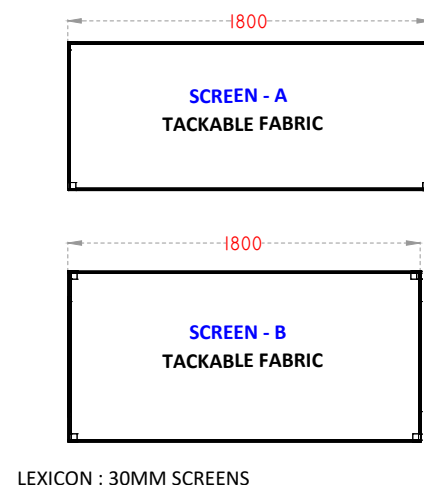


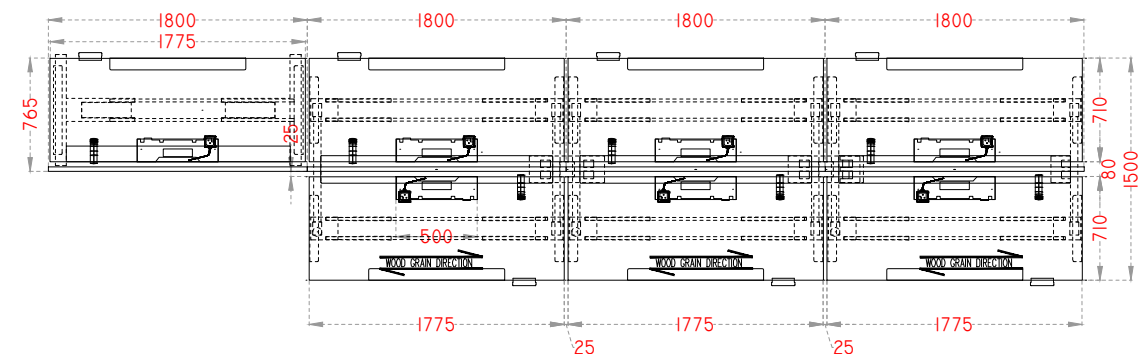

Steelcase®

Steelcase Office Solution
Suites 26.01 & 27.01, Level 26 & 27,
The Gardens South Tower, Mid Valley City,
Lingkar Syed Putra, 59200 Kuala Lumpur.
Tel : +60 3 2027 6000 | Fax : +60 3 2283 1418

ALL DIMENSIONS IN MM

PRODUCTS:

MIGRATION
LEXICON**FINISHES:**

LPL : 24L0 : GRAPHITE WALNUT
PAINT : 7360 : MERLE
FABRIC GROUP : ERA
PET : BZ03 : DARK GREY

NOTE:

CHECKED BY SPECIALS

☐ YE☐ NO

GENERAL NOTES:

COPYRIGHT OF ALL DESIGNS AND DATA SHOWN IN THIS DRAWING IS RETAINED BY STEELCASE OFFICE SOLUTIONS (M) SDN. BHD. WRITTEN PERMISSION IS REQUIRED FOR ANY USE AND/OR REPRODUCTION. ALL PRINTS, SPECIFICATIONS AND COPYRIGHTS ARE THE PROPERTY OF STEELCASE OFFICE SOLUTIONS AND SHALL BE RETURNED ON COMPLETION OF WORKS.

CUSTOMER CONFIRMATION

?NNPMTCB

SIGNATURE : _____

NAME : _____

DATE : _____

PROJECT TITLE

SERVICENOW 15th FLOOR HYD

DRAWING TITLE

GENERAL WORKSTATIONS

INITIAL	LAST	DATE
TBI		5-APR-20

CHECKED : KUNTAL SCALE : A3

SERVICE_NOW_HYDI5_GWS_SPQ_R0_F0.0	WG TIME	REV
C:\USERS\TBI\ONE DRIVE - STEEL CASE INC\3NADH\PROJECTS\HYDERABAD\SERVICENOW_LI5_LATEST 0000\RAZ\PHICAL\LIST	Pl:10 PM Sl:09 PM	03